
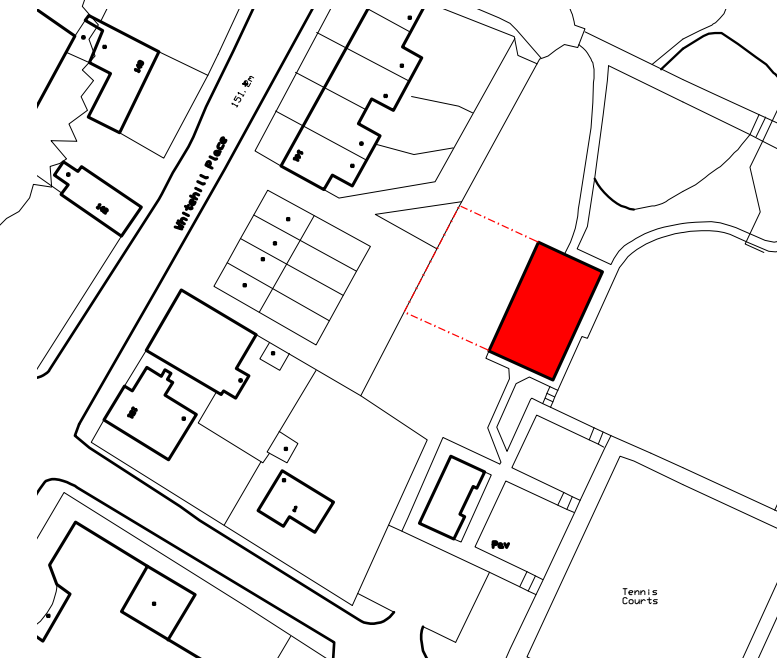


Garden wall to adjacent properties

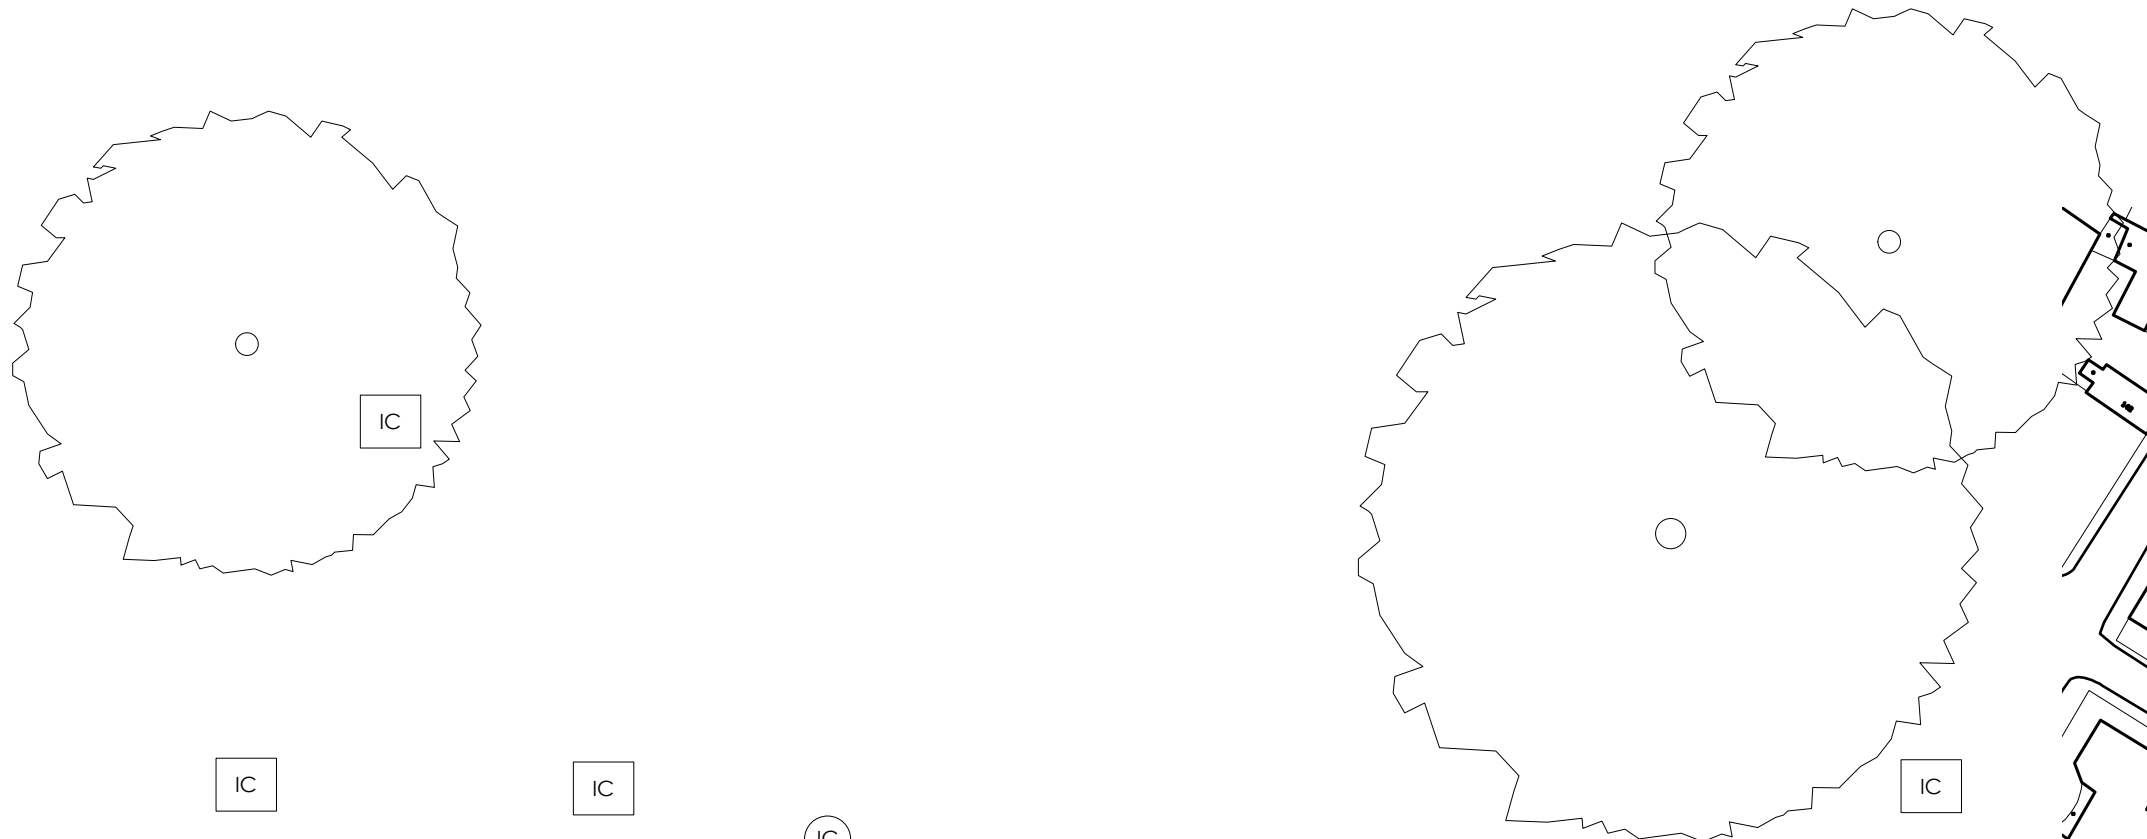


Location Plan

Scale 1:1250 @ A3

0 10 20 30m



© Copyright of D2 Architectural Design Ltd.

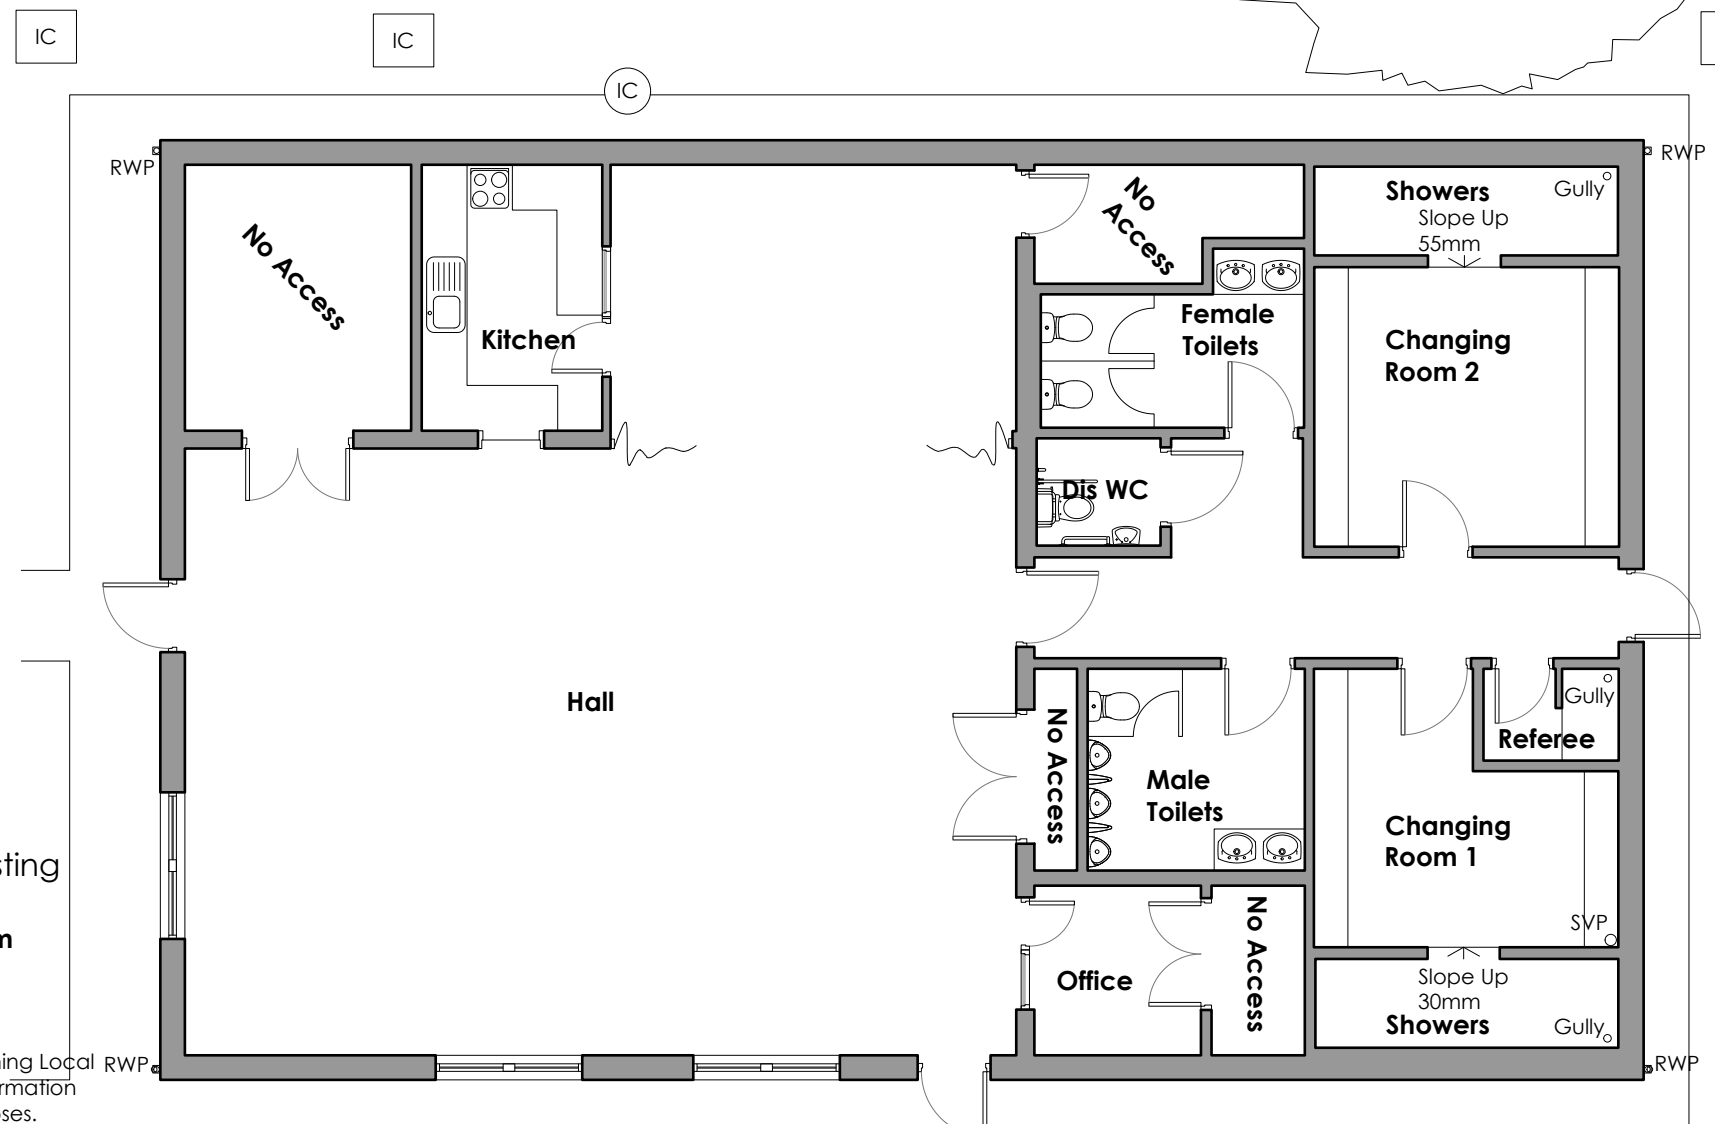

Ground Floor Plan - as existing

Scale 1:100 @ A3

0 1m 2m 3m 4m 5m

Do not scale from drawing.

All dimensions to be confirmed on site  
 This drawing is for the purpose of obtaining Local RWP Authority Approval only, additional information may be required for construction purposes.

Revisions



9 Eskbank Road, Dalkeith, EH22 1HD  
 T. 0131 561 5114 E. mail@d2architecturaldesign.co.uk  
 W. www.d2architecturaldesign.co.uk

PLANNING

PROJECT

Proposed Extension at Rosewell Pavilion for Loanhead After School Club

DRAWING

Location, & Ground Floor Plan- as existing

DATE	DRAWN	SCALE
18.02.19	AS	as shown @ A3
PROJECT	DRAWING No.	REVISION
18065	D01	-