
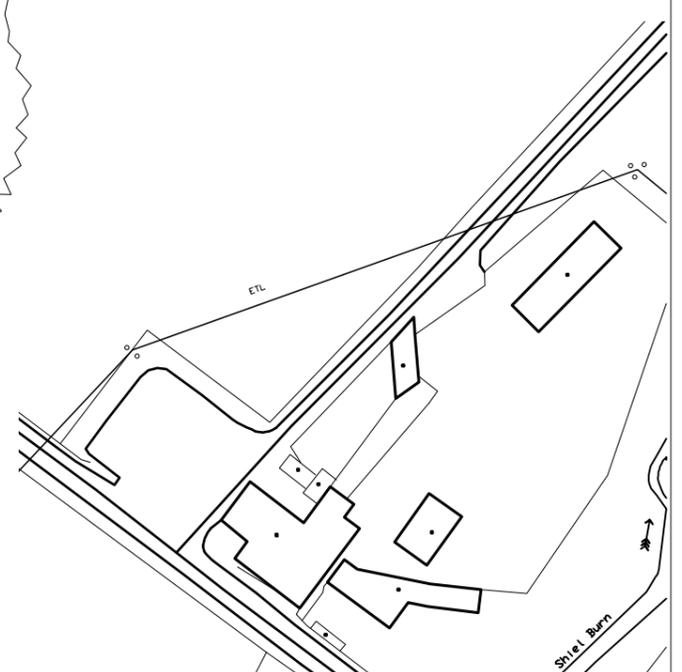


PRELIMINARY ISSUE
 WORK IN PROGRESS

Garden wall to adjacent properties

Secure external play area
 Area 90m²

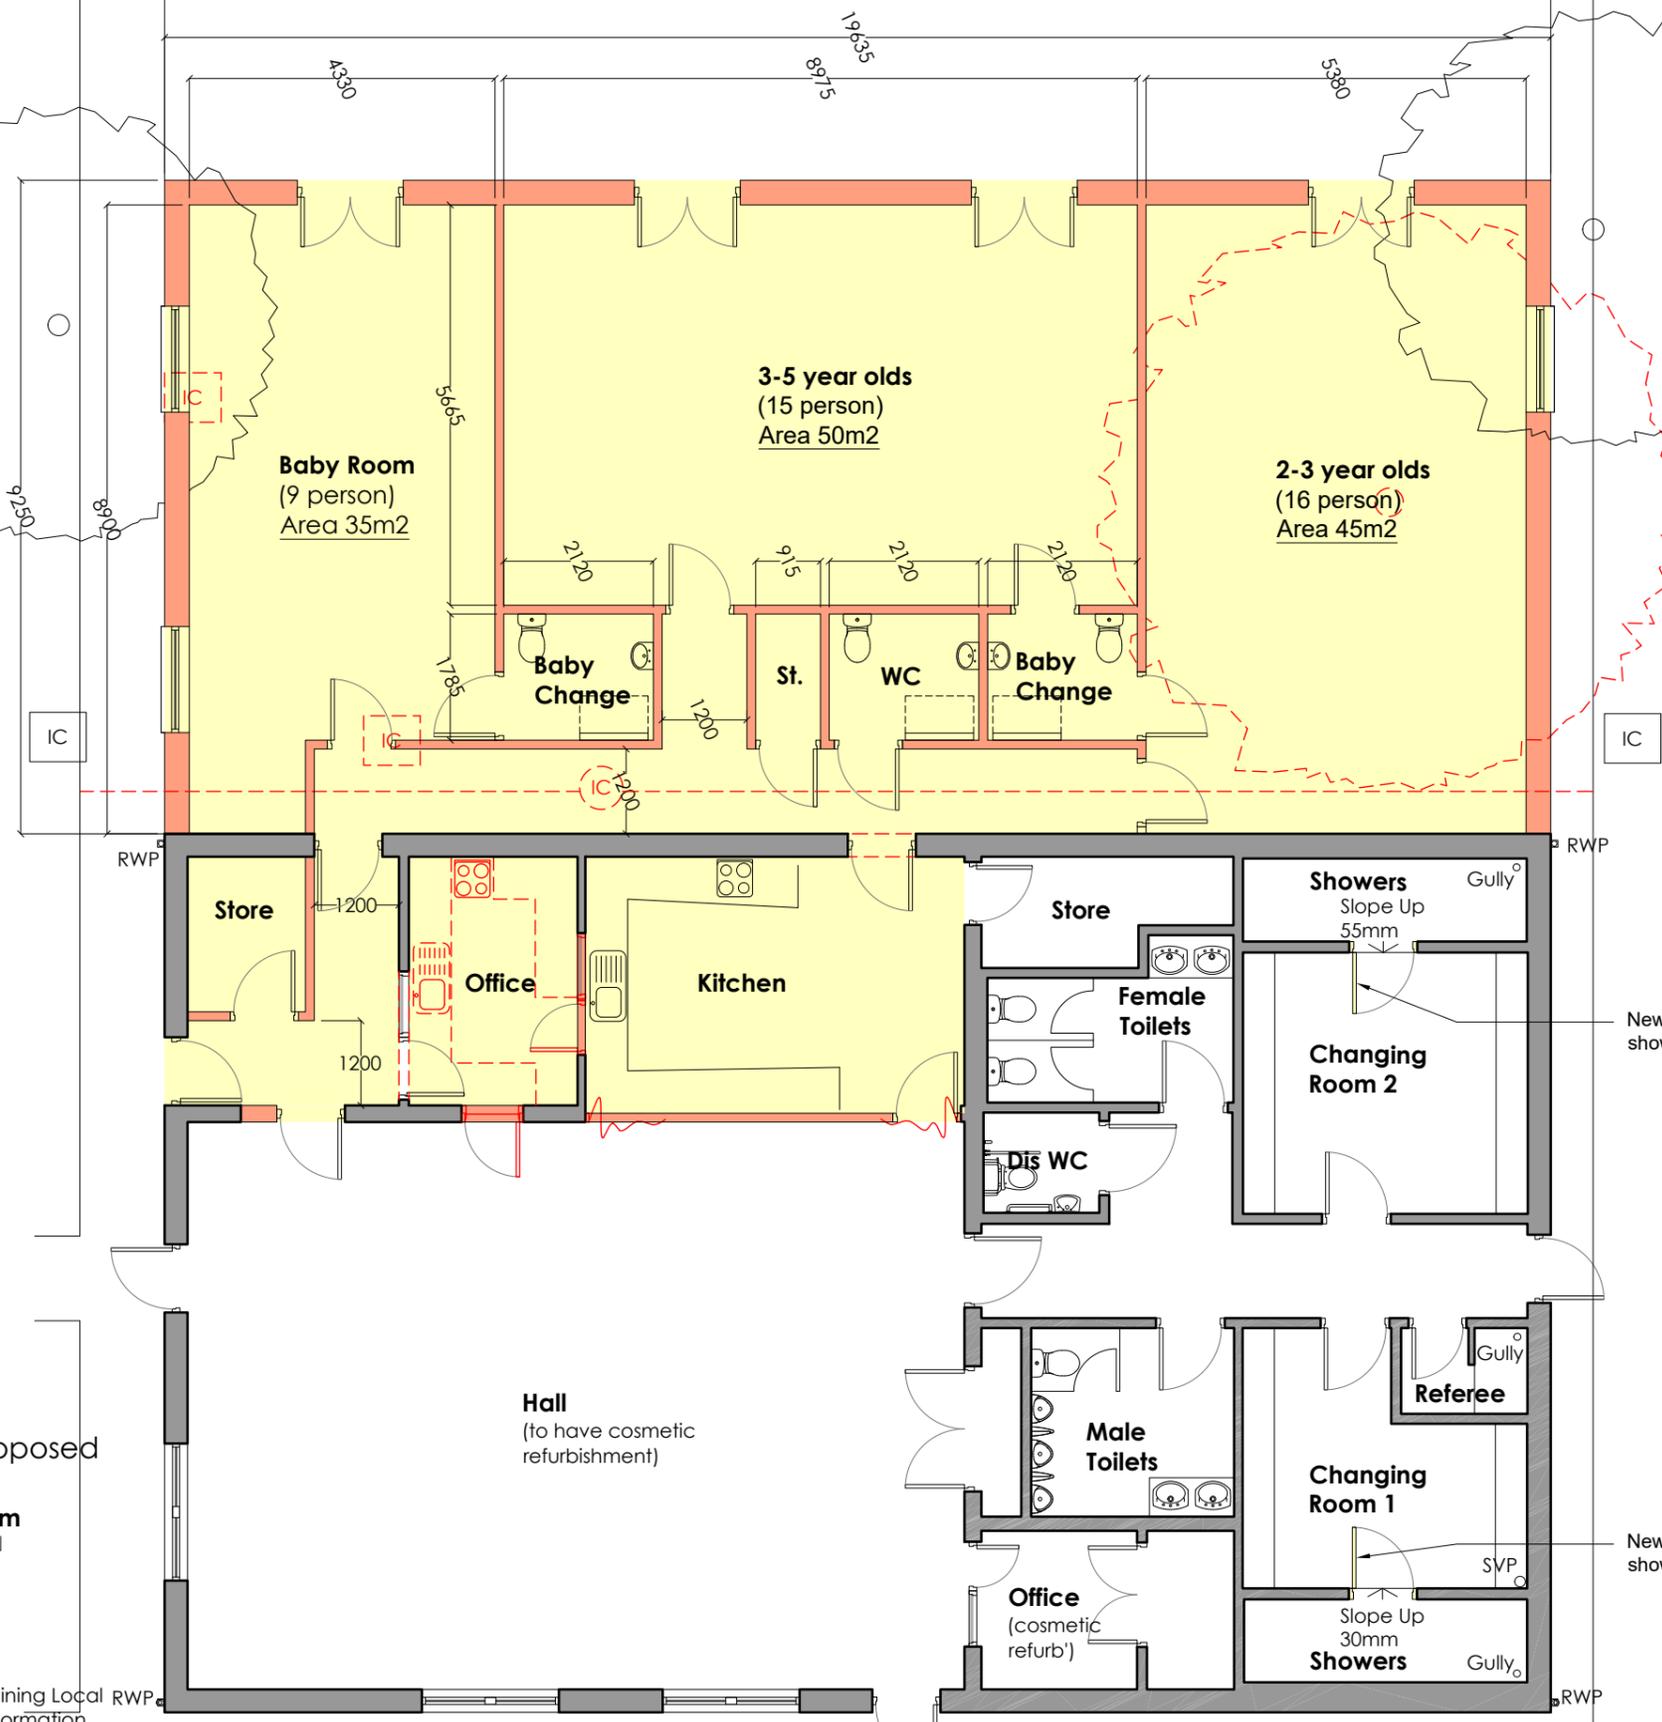

Location Plan
 Scale 1:1250 @ A3
 0 10 20 30m



© Copyright of D2 Architectural Design Ltd.

Revisions

d2 architectural design
 9 Eskbank Road, Dalkeith, EH22 1HD
 T. 0131 561 5114 E. mail@d2architecturaldesign.co.uk
 W. www.d2architecturaldesign.co.uk

SURVEY

PROJECT
 Proposed Extension at Rosewell Pavilion for Loanhead After School Club

DRAWING
 Location, & Ground Floor Plan- as proposed

DATE 20.02.19	DRAWN AS	SCALE as shown @ A3
PROJECT 18065	DRAWING No. D03	REVISION -

Ground Floor Plan - as proposed
 Scale 1:100 @ A3
 0 1m 2m 3m 4m 5m

Do not scale from drawing.
 All dimensions to be confirmed on site
 This drawing is for the purpose of obtaining Local RWP Authority Approval only, additional information may be required for construction purposes.