


Maps of buildings and land associated with Vogrie Hall, 33 Vogrie Road, Gorebridge



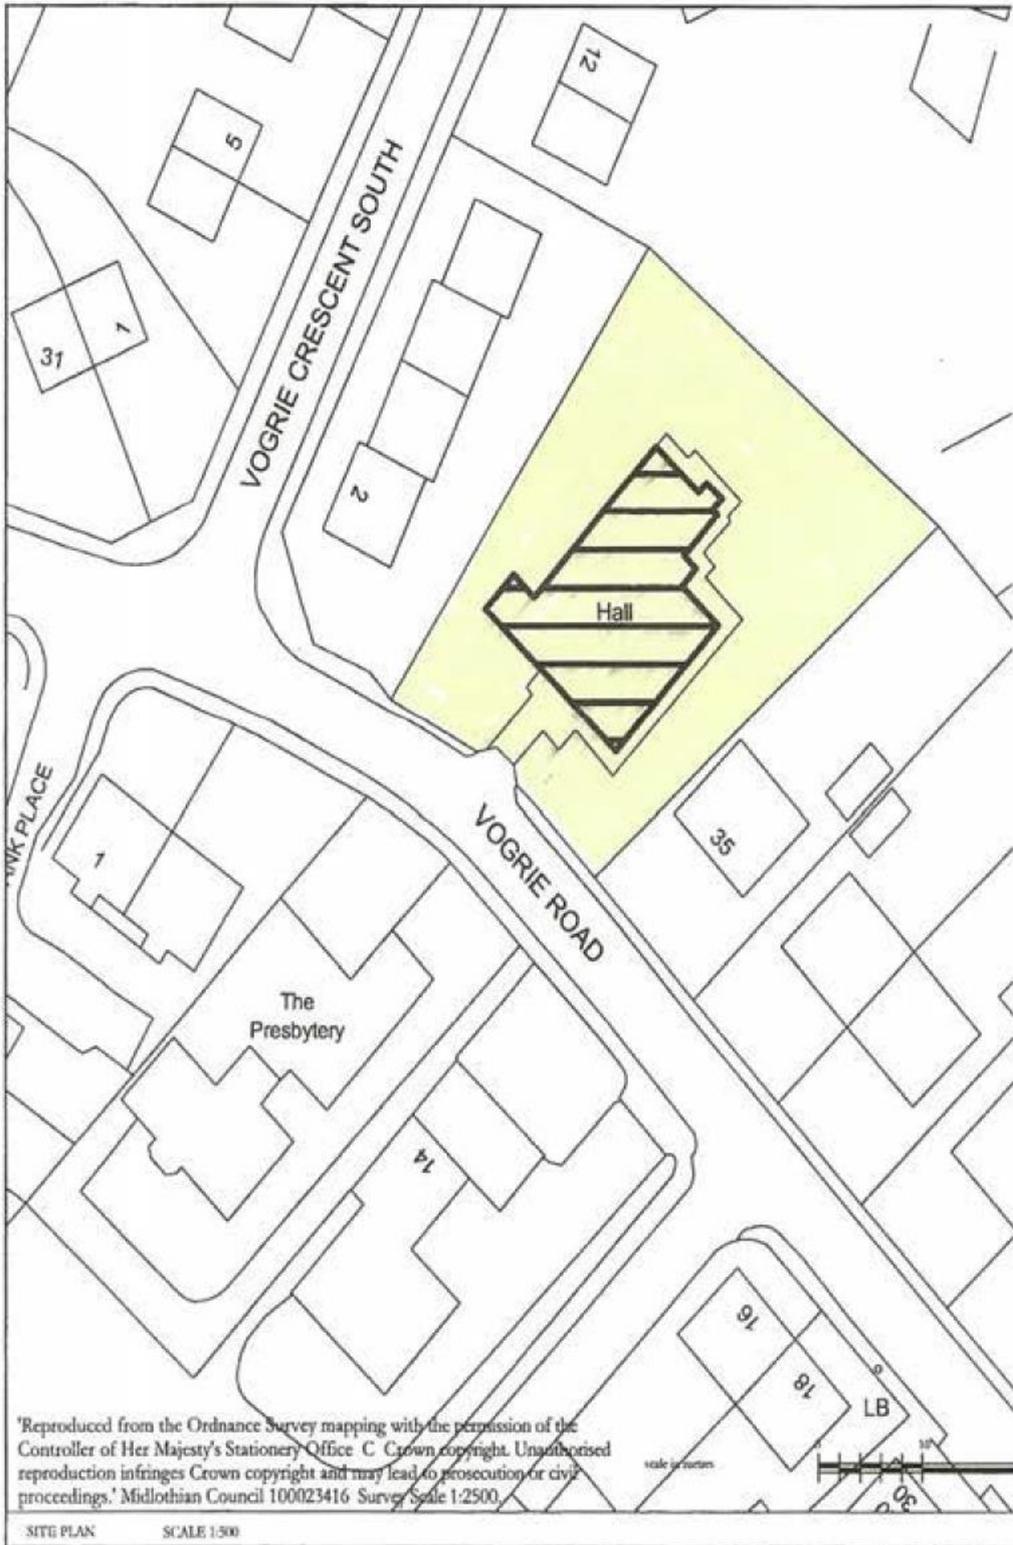

'Reproduced from the Ordnance Survey mapping with the permission of the Controller of Her Majesty's Stationery Office. C. Crown copyright. Unauthorised reproduction infringes Crown copyright and may lead to prosecution or civil proceedings.' Midlothian Council 100023416 Survey Scale 1:2500.

SITE PLAN SCALE 1:500