


--- SITE BOUNDARY

█ EXISTING WALL

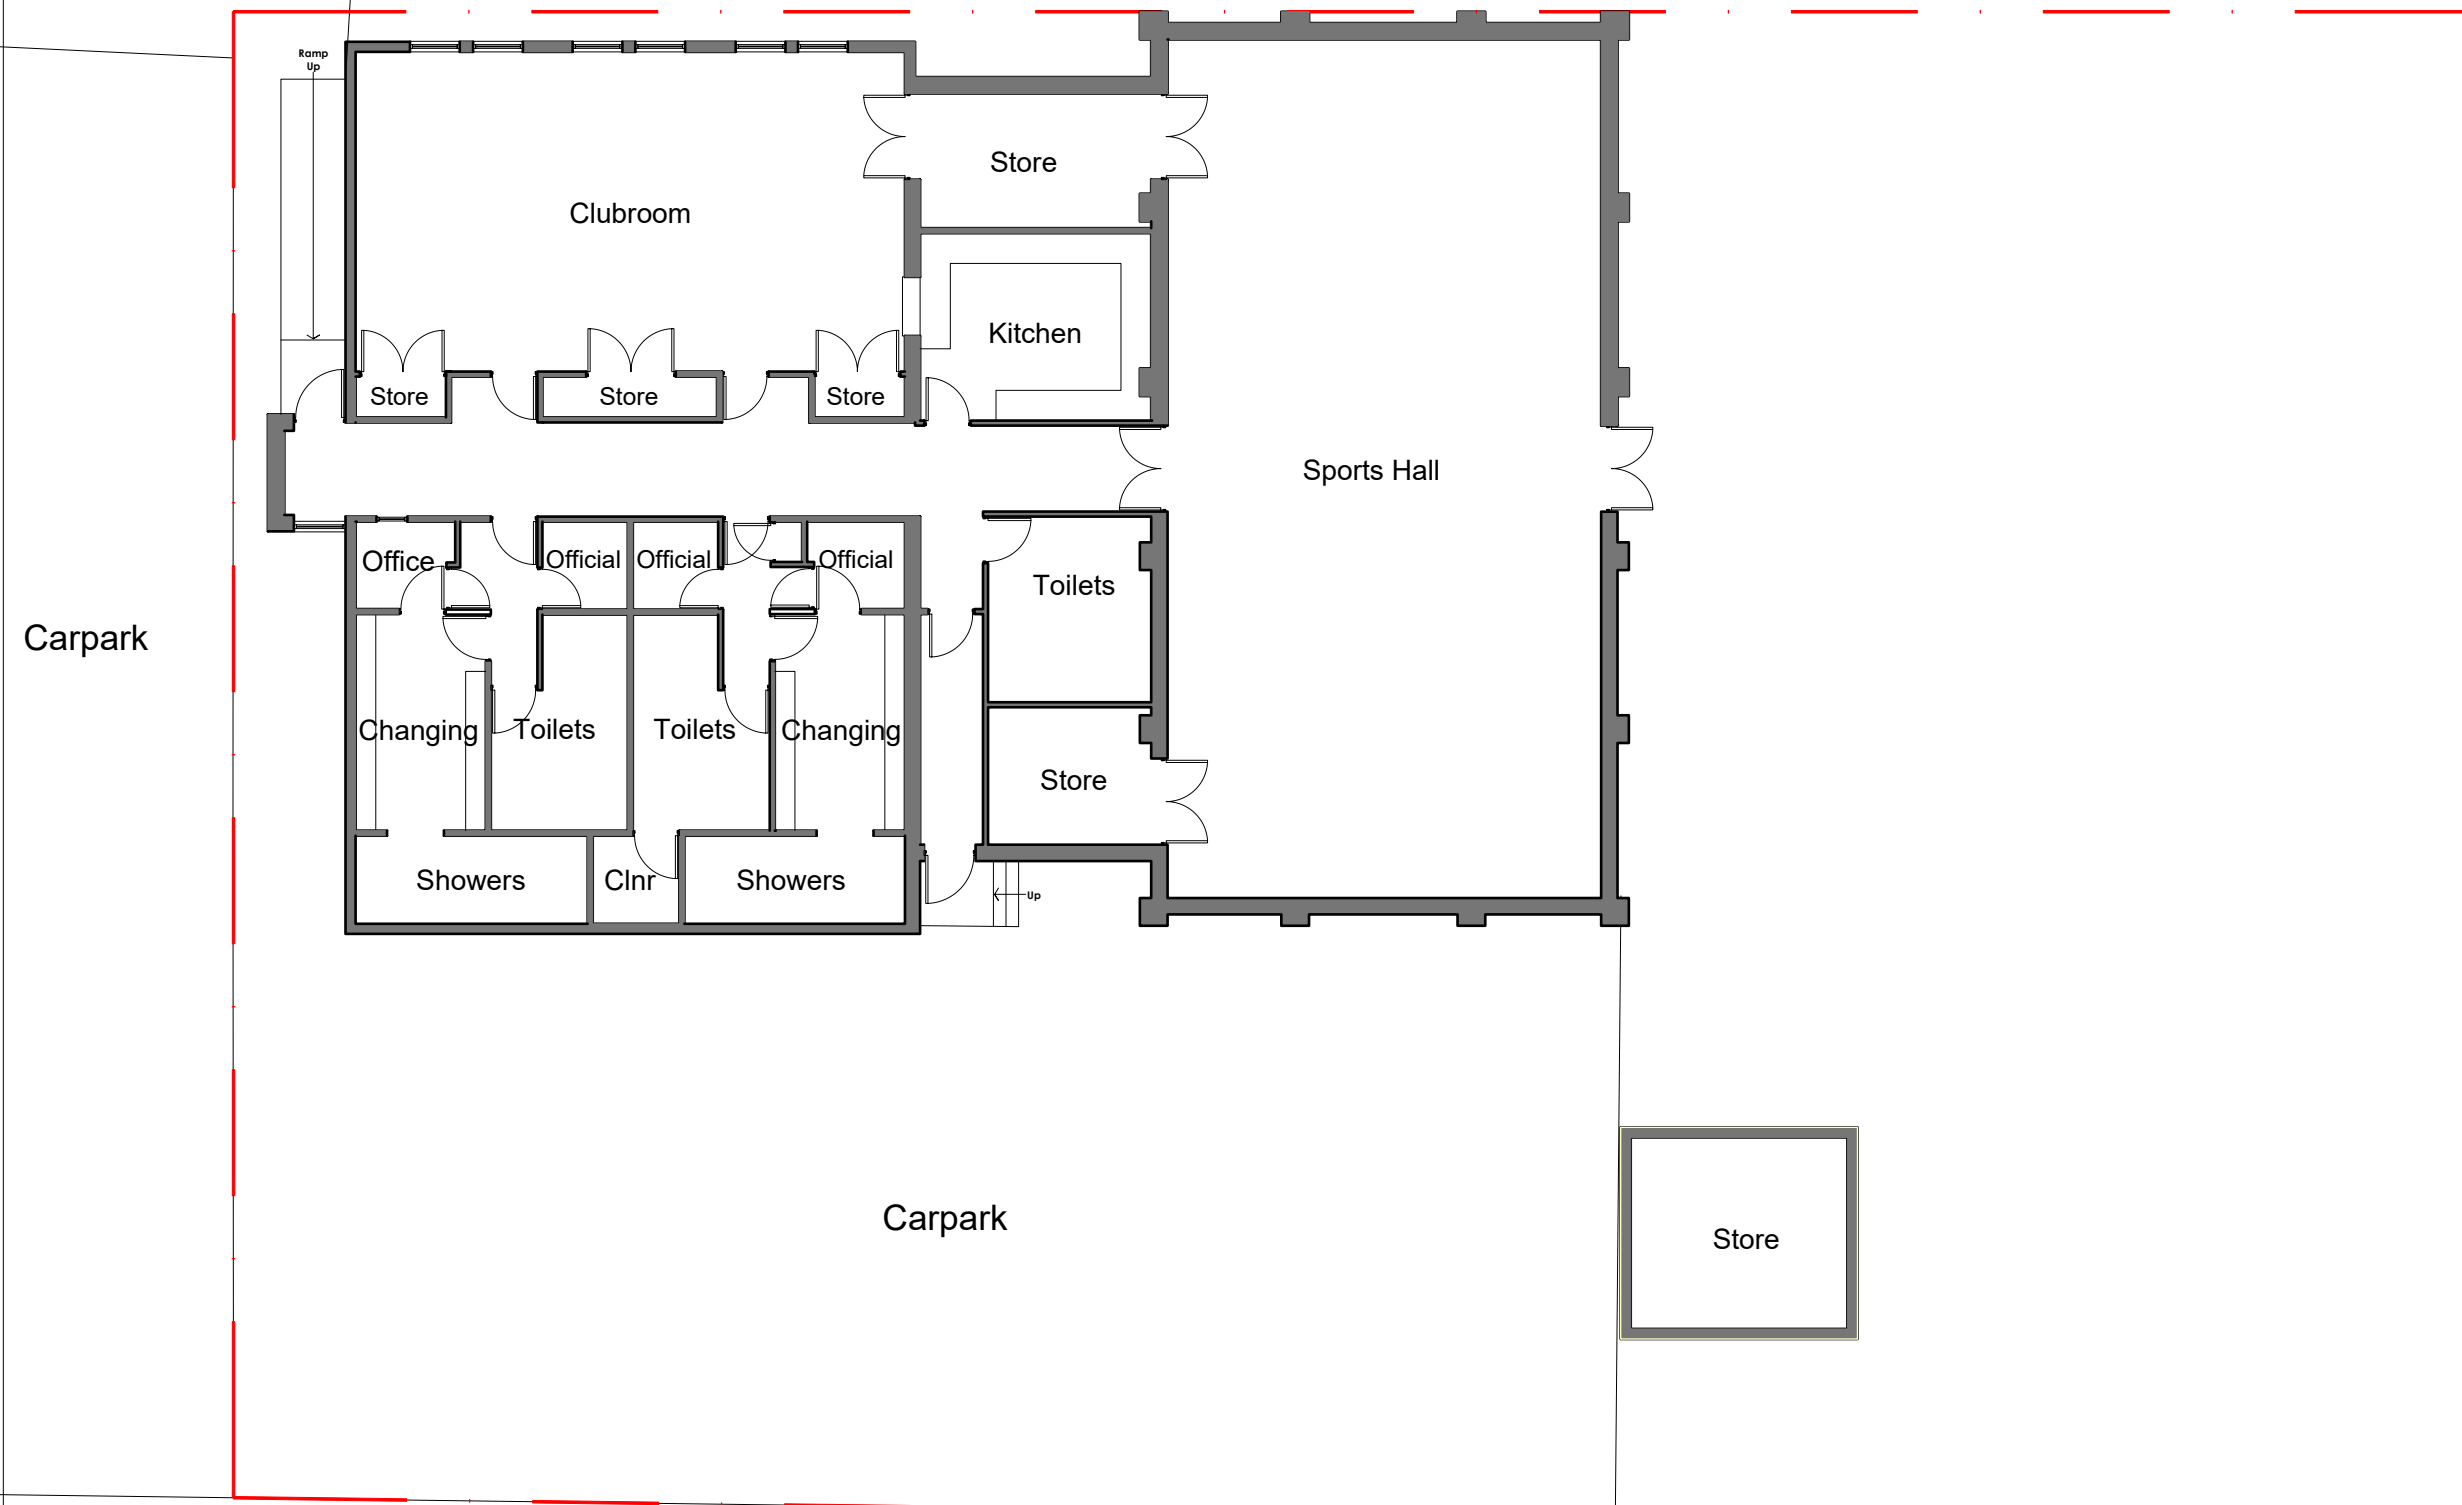

Existing footpath

PRELIMINARY ISSUE
WORK IN PROGRESS

Do not scale from drawing.
All dimensions to be confirmed on site
This drawing is for the purpose of obtaining Local Authority Approval only, additional information may be required for construction purposes.

d2 architectural design
Newbattle Abbey | Newbattle Road | Dalkeith | EH22 3LT
T. 0131 444 9998 E. mail@d2architecturaldesign.co.uk
W. www.d2architecturaldesign.co.uk

CONCEPT LAYOUT

PROJECT
Roslin Community Hall

DRAWING
Existing Plan

DATE	DRAWN	SCALE
13.10.22	AS	as shown @ A3

PROJECT	DRAWING No.	REVISION
	SK01	

Existing fence

Floor Plan - as existing

School Carpark

Store