


Existing Wall retained

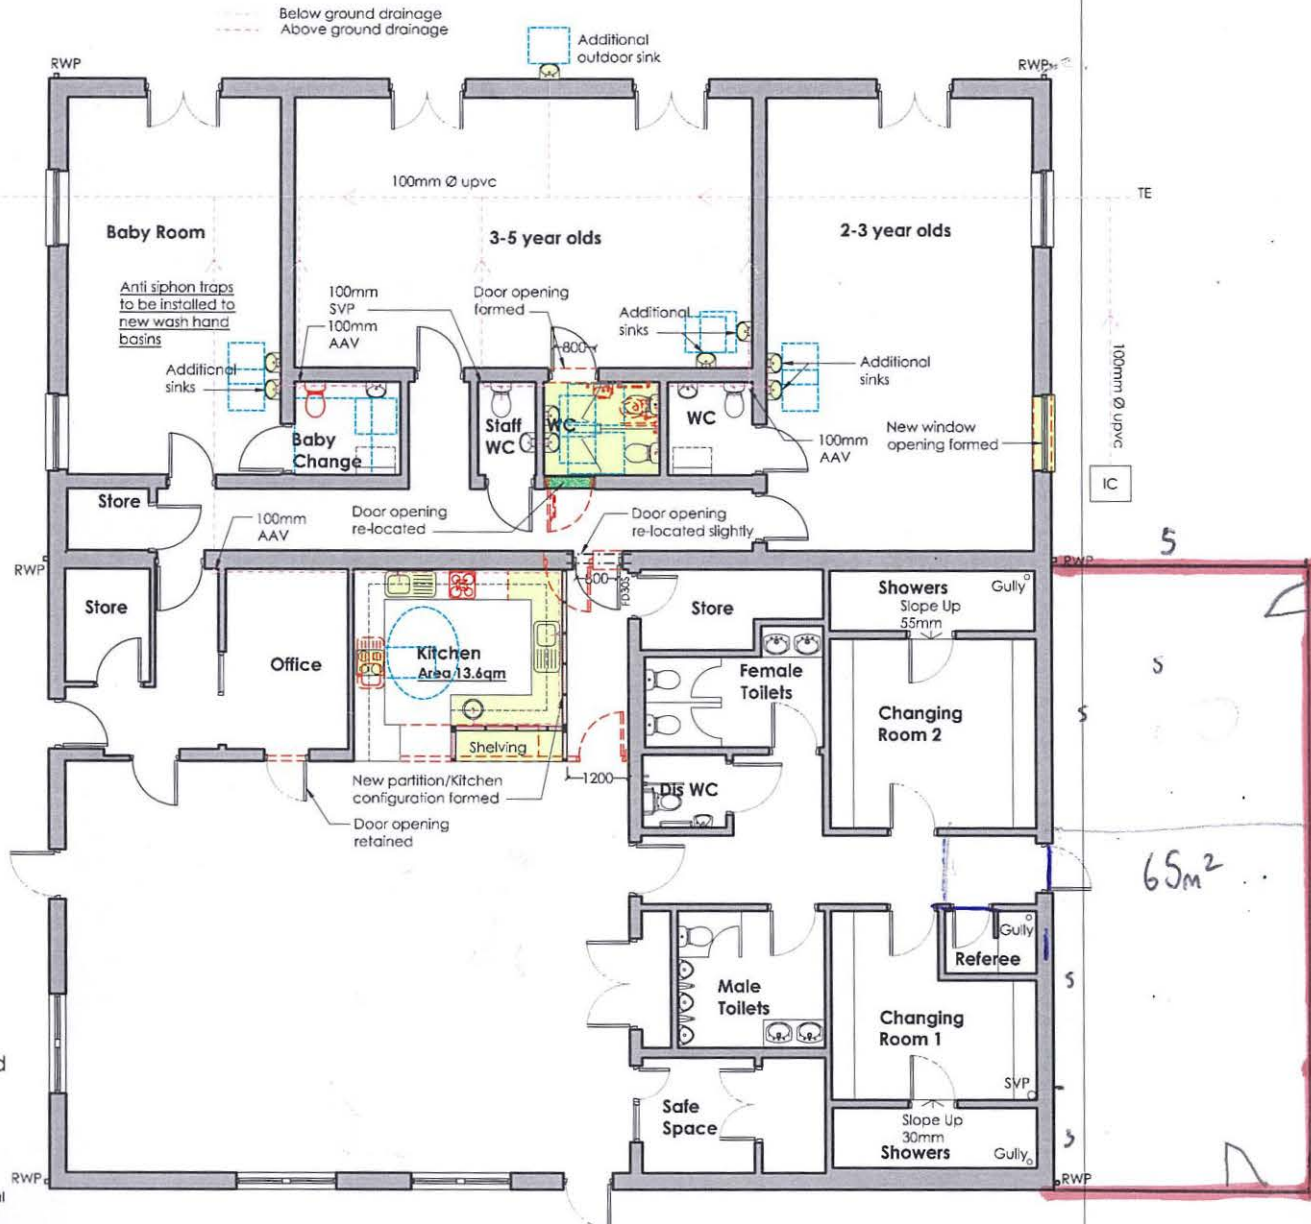

Ground Floor Plan - as proposed

Scale 1:100 @ A3

0 1m 2m 3m 4m 5m

Do not scale from drawing.

All dimensions to be confirmed on site
 This drawing is for the purpose of obtaining Local Authority Approval only, additional information may be required for construction purposes.

© Copyright © 2022 Architectural Design Ltd.

Revisions

d2 architectural design

Newbottle Abbey, Newbottle Road, Dalkeith, EH22 3LL
 T: 0131 444 9998 E: mail@d2architecturaldesign.co.uk
 W: www.d2architecturaldesign.co.uk

AMENDMENT TO WARRANT

PROJECT

Proposed Extension at Rosewell Pavilion for Loanhead After School Club

DRAWING

Ground Floor Plan - as proposed

DATE	DRAWN	SCALE
	A5	as shown @ A3
PROJECT	DRAWING No.	REVISION
18065	AOW03	