


Midlothian Council
Standards for Developments Roads

LTG006

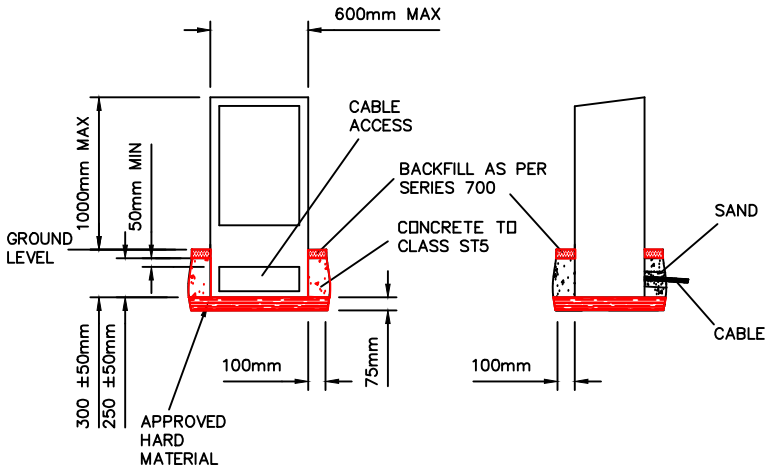

LIGHTING STANDARD DRAWING

REV	DETAILS	BY	DATE
FEEDER PILLAR FOUNDATION DETAILS			
Date : March 2017		Drawn by : R. Hoggen	
Scale : N.T.S.		Checked by : K. Slight	
Drg. No. LTG006			