




DUCTING IN CARRIAGEWAY

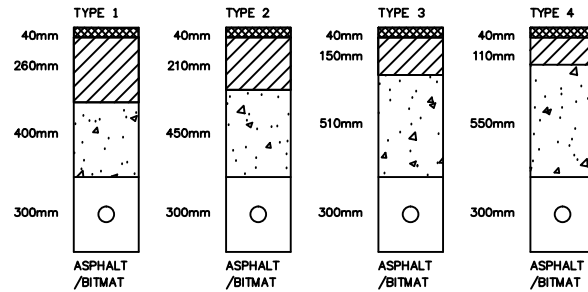


DUCTING IN FOOTWAY

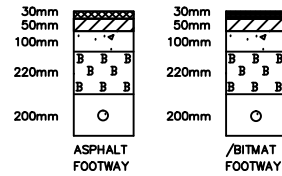

CABLING IN FOOTWAY

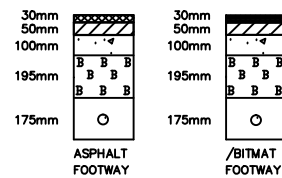

CBR VALUES: -  
FINE FILL NOT LESS THAN 2%  
SUB BASE NOT LESS THAN 30%

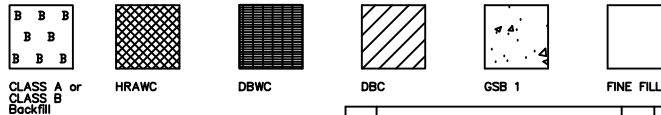

All dimensions in millimetres unless otherwise shown

REV	DETAILS	BY	DATE
-----	---------	----	------

LIGHTING STANDARD DRAWING

REINSTATEMENT DETAIL

Date : March 2017  
Scale : N.T.S.  
Drawn by : R.Hoggan  
Checked by : K. Slight

Drg. No. LTG008