



Please note this drawing represents a concept plan only at this stage as no full accurate measured survey has been carried out and D2 can accept no responsibility for any inaccuracies contained within the plans

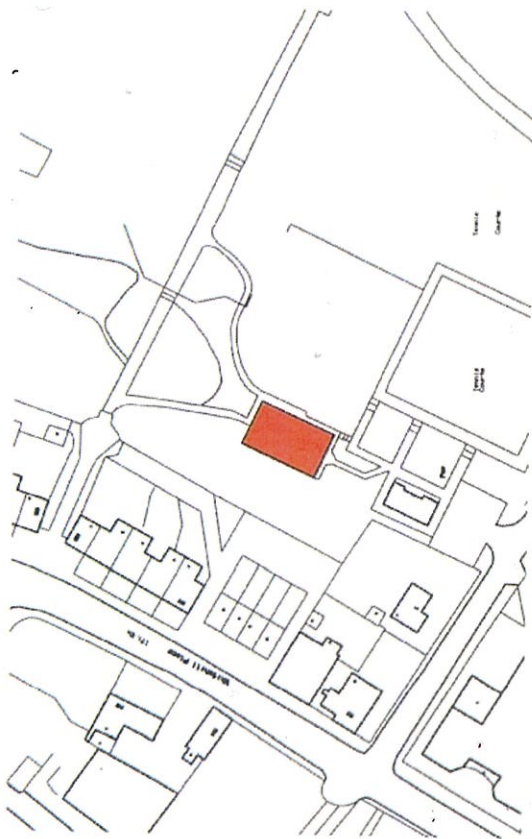

Location plan
Scale 1:1250 @ A3
0 10 20 30m

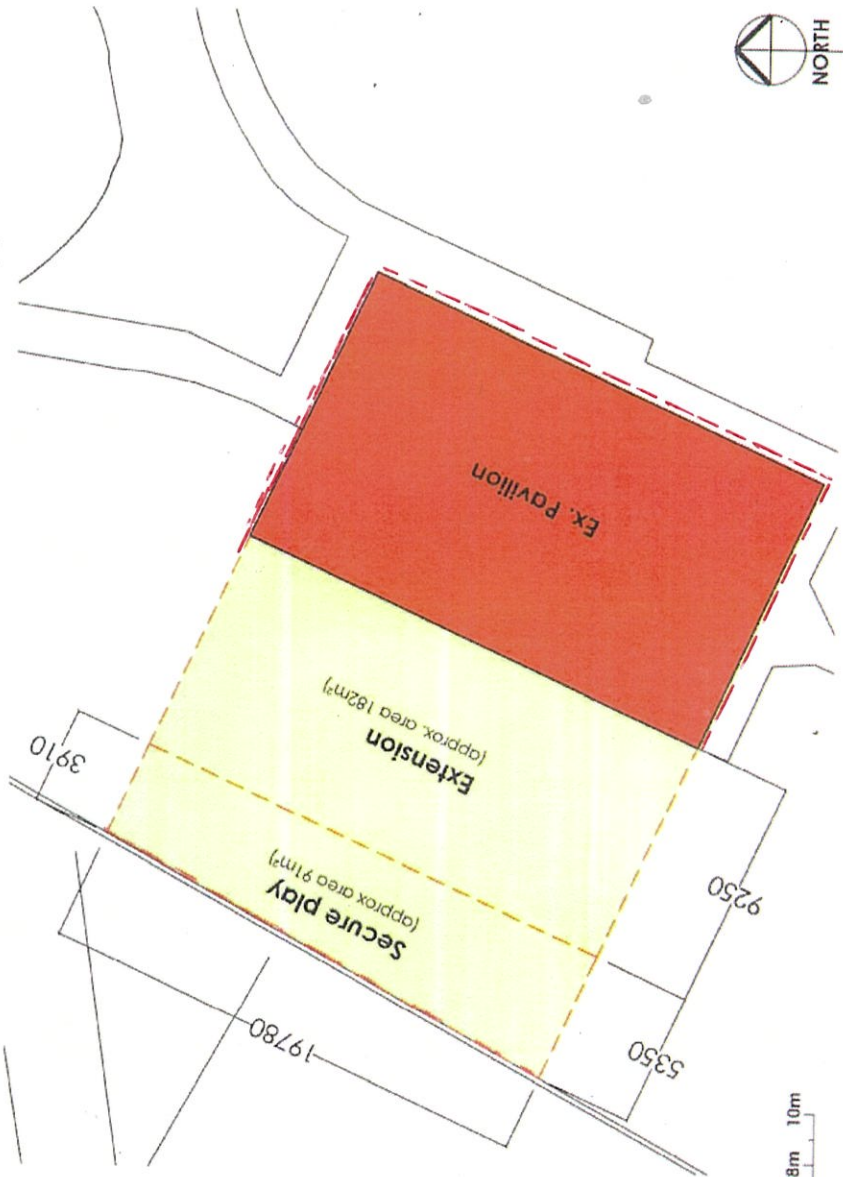

Block plan
Scale 1:1200 @ A3
0 2m 4m 6m 8m 10m

Please see red line that we would like to be considered for asset transfer
Mrs Irene Hogg 08.12.18
Drawing 5/12/18

Area of new works

Ex. Pavillon

architectural design

LOCATION/BLOCK PLAN

PROJECT
Proposed Extension at Rosewell Pavillon for
Loamhead After School Club

DRAWING
LOCATION/BLOCK PLAN

DATE DRAWN SCALE
as shown @ A3

PROJECT DRAWING No. REVISION