


LTG003

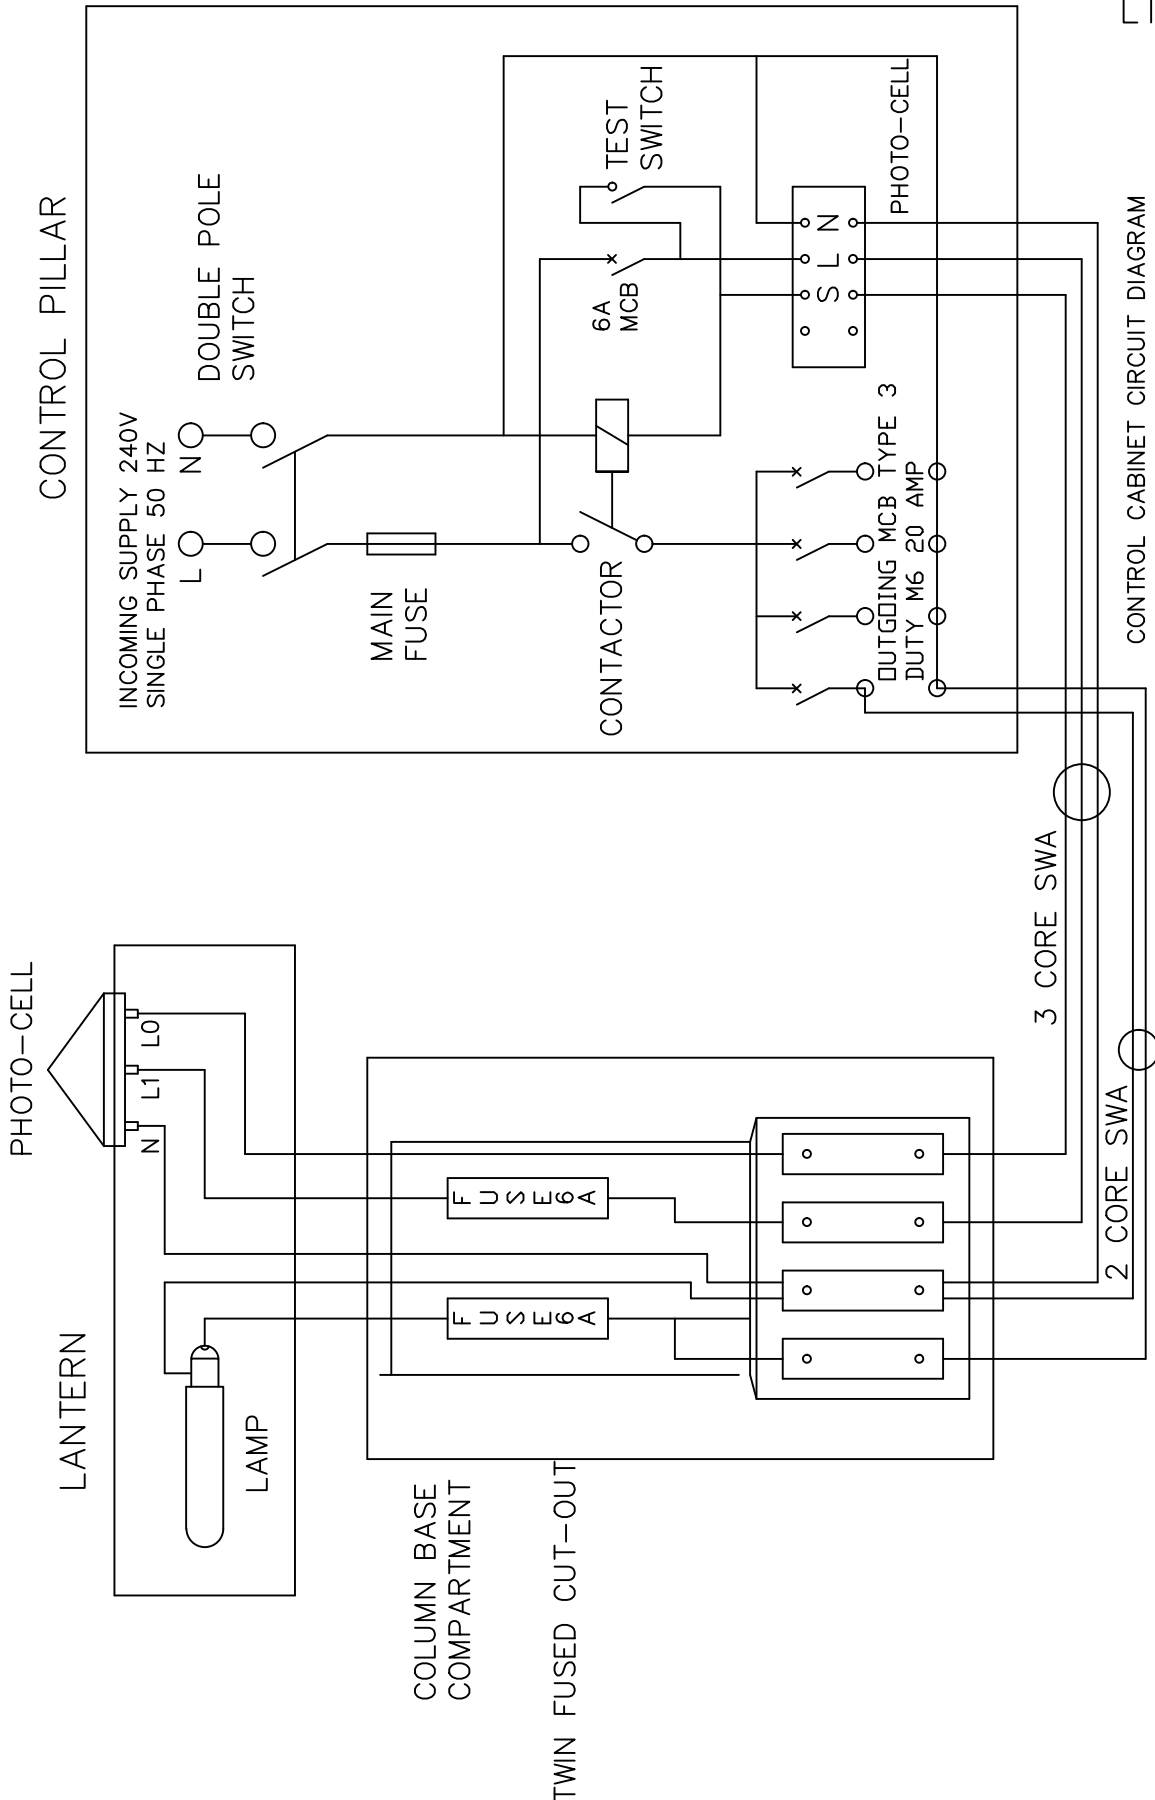

LIGHTING STANDARD DRAWING

REV	DETAILS	BY	DATE
WIRING DIAGRAM FOR FEEDER PILLAR WITH PHOTO-CELL ON ADJACENT COLUMN			
Date : March 2017		Drawn by : R. Hoggan	
Scale : N.T.S.		Checked by : K. Slight	
Drg. No. LTG003			